

METRIC

PLAN OF SUBDIVISION OF PART OF SW 1/4 SEC. 24, TWP. 19, RGE. 19 WPM

MUNICIPALITY OF HARRISON PARK MANITOBA

SCALE: 1:1000

NOTES

All distances are in metres and may be converted to feet by multiplying by 3.28084. Survey monuments found on the ground are described and shown thus: Iron posts 0.025 x 0.025 x 0.914 marked M.L.S. and L. are placed at all points shown thus: Land affected by the registration of this plan is shown bordered thus: All plans referred to are on record in the Neepawa Land Titles Office.

AFFIDAVIT

I, Timothy William Longstaff, of the City of Brandon, Manitoba Land Surveyor, make oath and say that I did personally supervise the survey represented by this plan, that the survey was made between the dates of May 5th and September 5th, 2016 and that the survey and plan are correct and true to the best of my knowledge and belief.

Sworn to before me at the City of Brandon this 6th day of January, 2017

Manitoba Land Surveyor

A Commissioner for Oaths in and for the Province of Manitoba. My commission expires September 24, 2018

APPROVALS

Approved by Planning Certificate

of Approval No. This day of 20.

For The Approving Authority

This approval is valid for 60 days unless registered. Approved this day of 20.

For Registrar General Re-approved this day of 20.

For Registrar General

Entered and registered in the Neepawa Land Titles Office this day of 20 as Plan No.


For District Registrar Registration No.

Owners' Signature(s)

This approval is valid for 12 months unless registered. Approved this day of 20.


Examiner of Surveys Re-approved this day of 20.

Examiner of Surveys

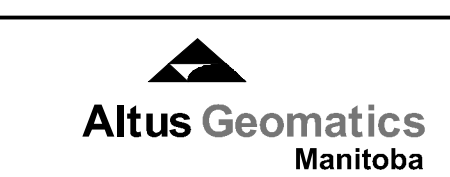

100-158 11th Street Brandon, Manitoba R7A 4J4 Toll Free: 1-800-368-7355 www.altusgeomatics.com

FB: 5107971 Initials: CF-HB-TL Drawing Name: 193161_S_R1 Project No: 193161_BD Plan Date: December 16, 2016 Planning No: 4609-16-7963

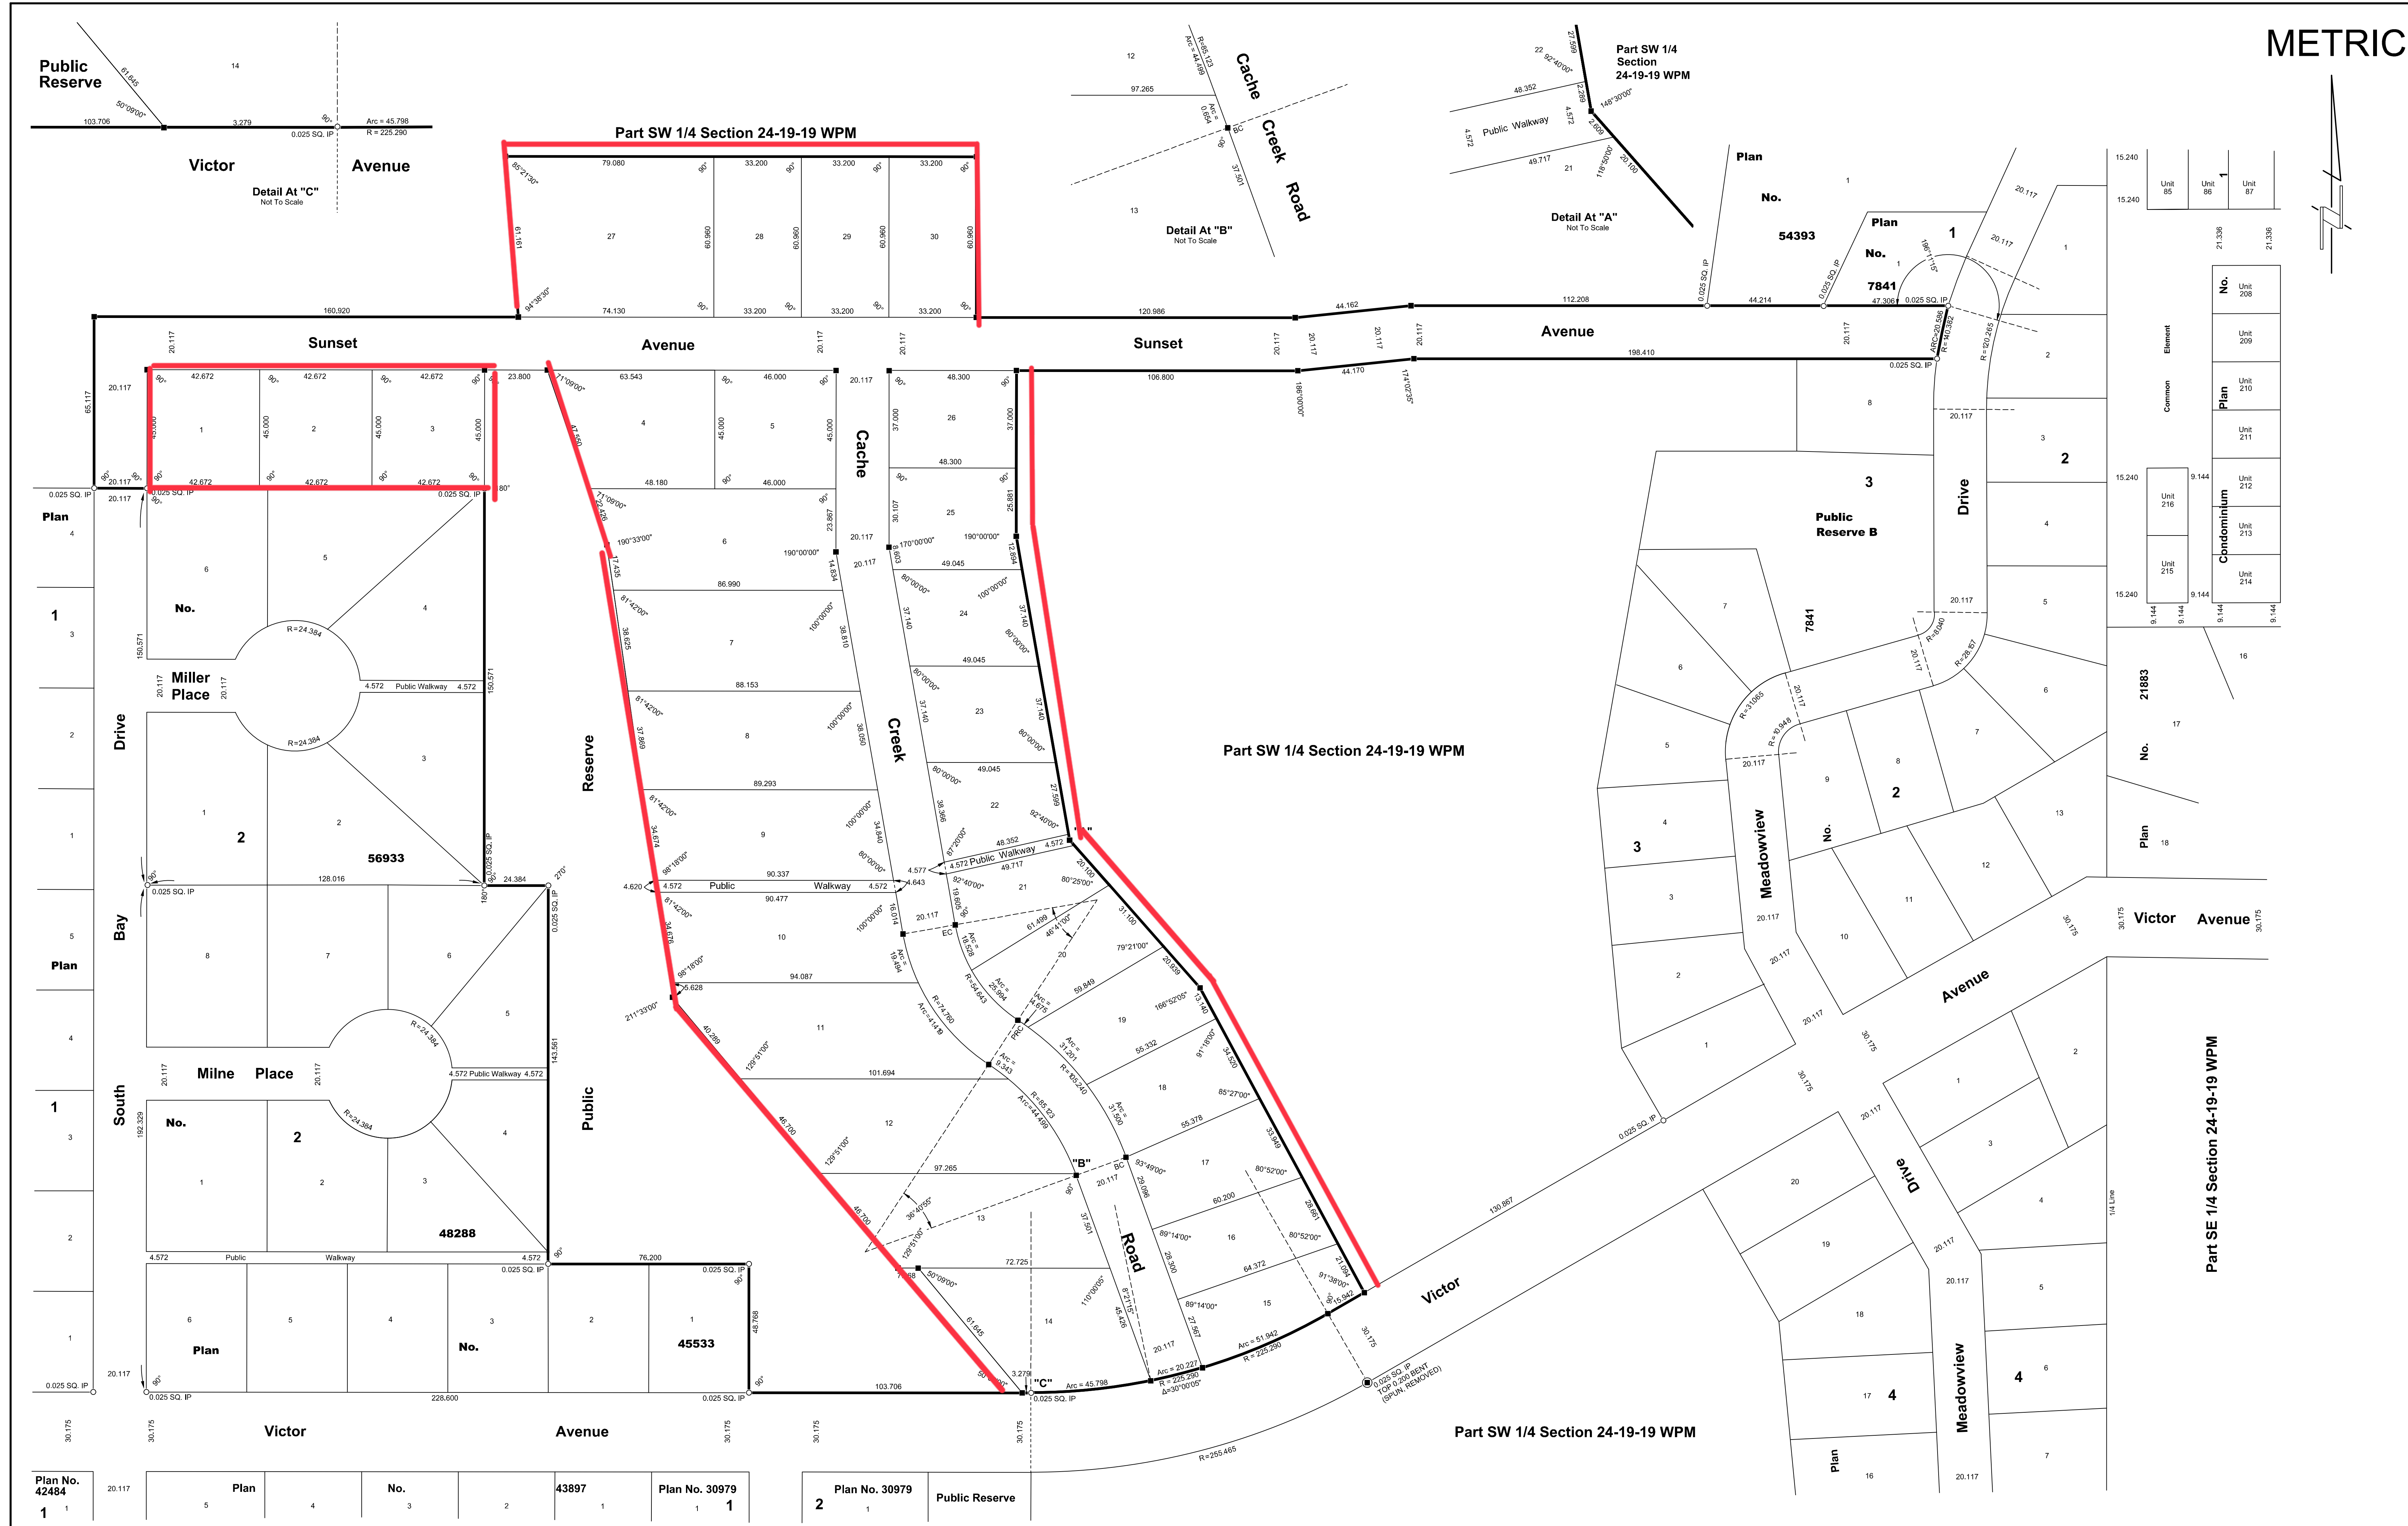

Plan No. 42484	Plan	No.	43897	Plan No. 30979
1	5	4	3	2

Plan No. 30979	Public Reserve
2	1

Plan No. 54393	Plan No. 7841	Plan No. 21883	Plan No. 21883
1	1	1	1